


VANBRUGH PARK ESTATE

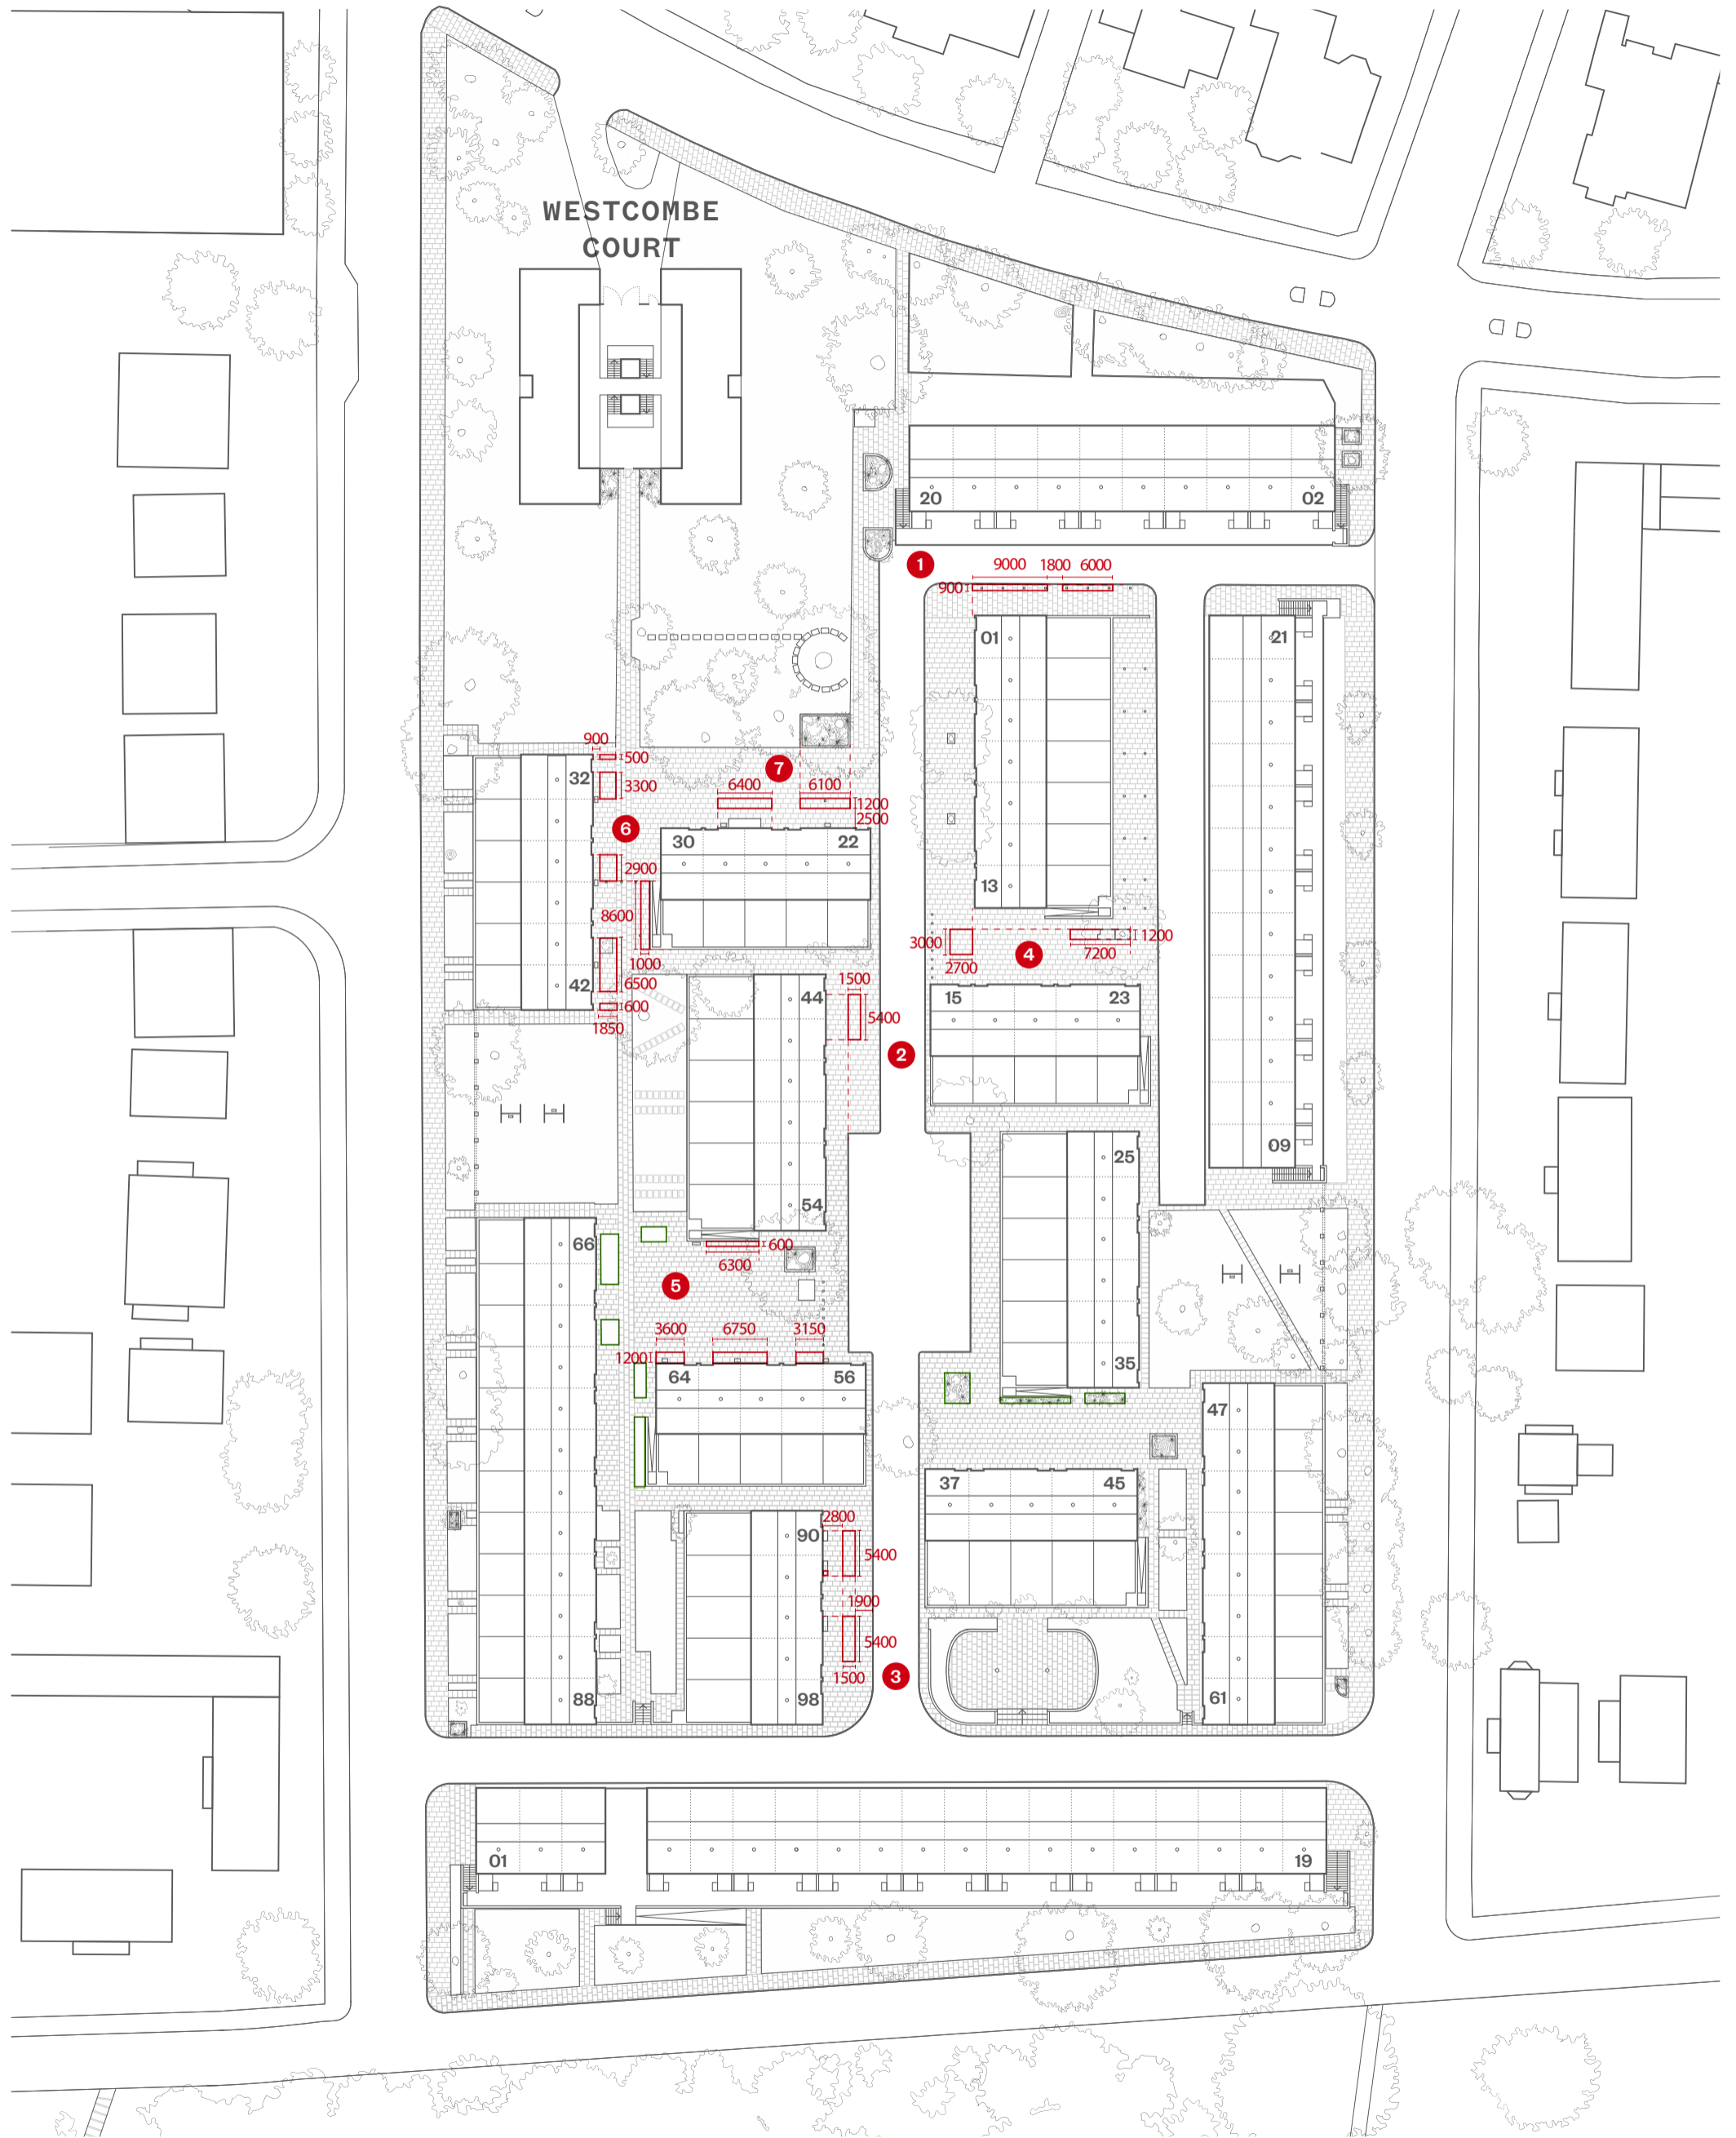

- Phase 1 pavement flower bed
- Phase 2 pavement flower bed
- Setting out points/alignments

Dimensions are in millimetres if not otherwise stated.
Do not scale off the drawing.

Dimensions are approximate, beds to be aligned with nearest paver to reduce cutting.

PHASE 2 FLOWER BEDS
14.08.23

